


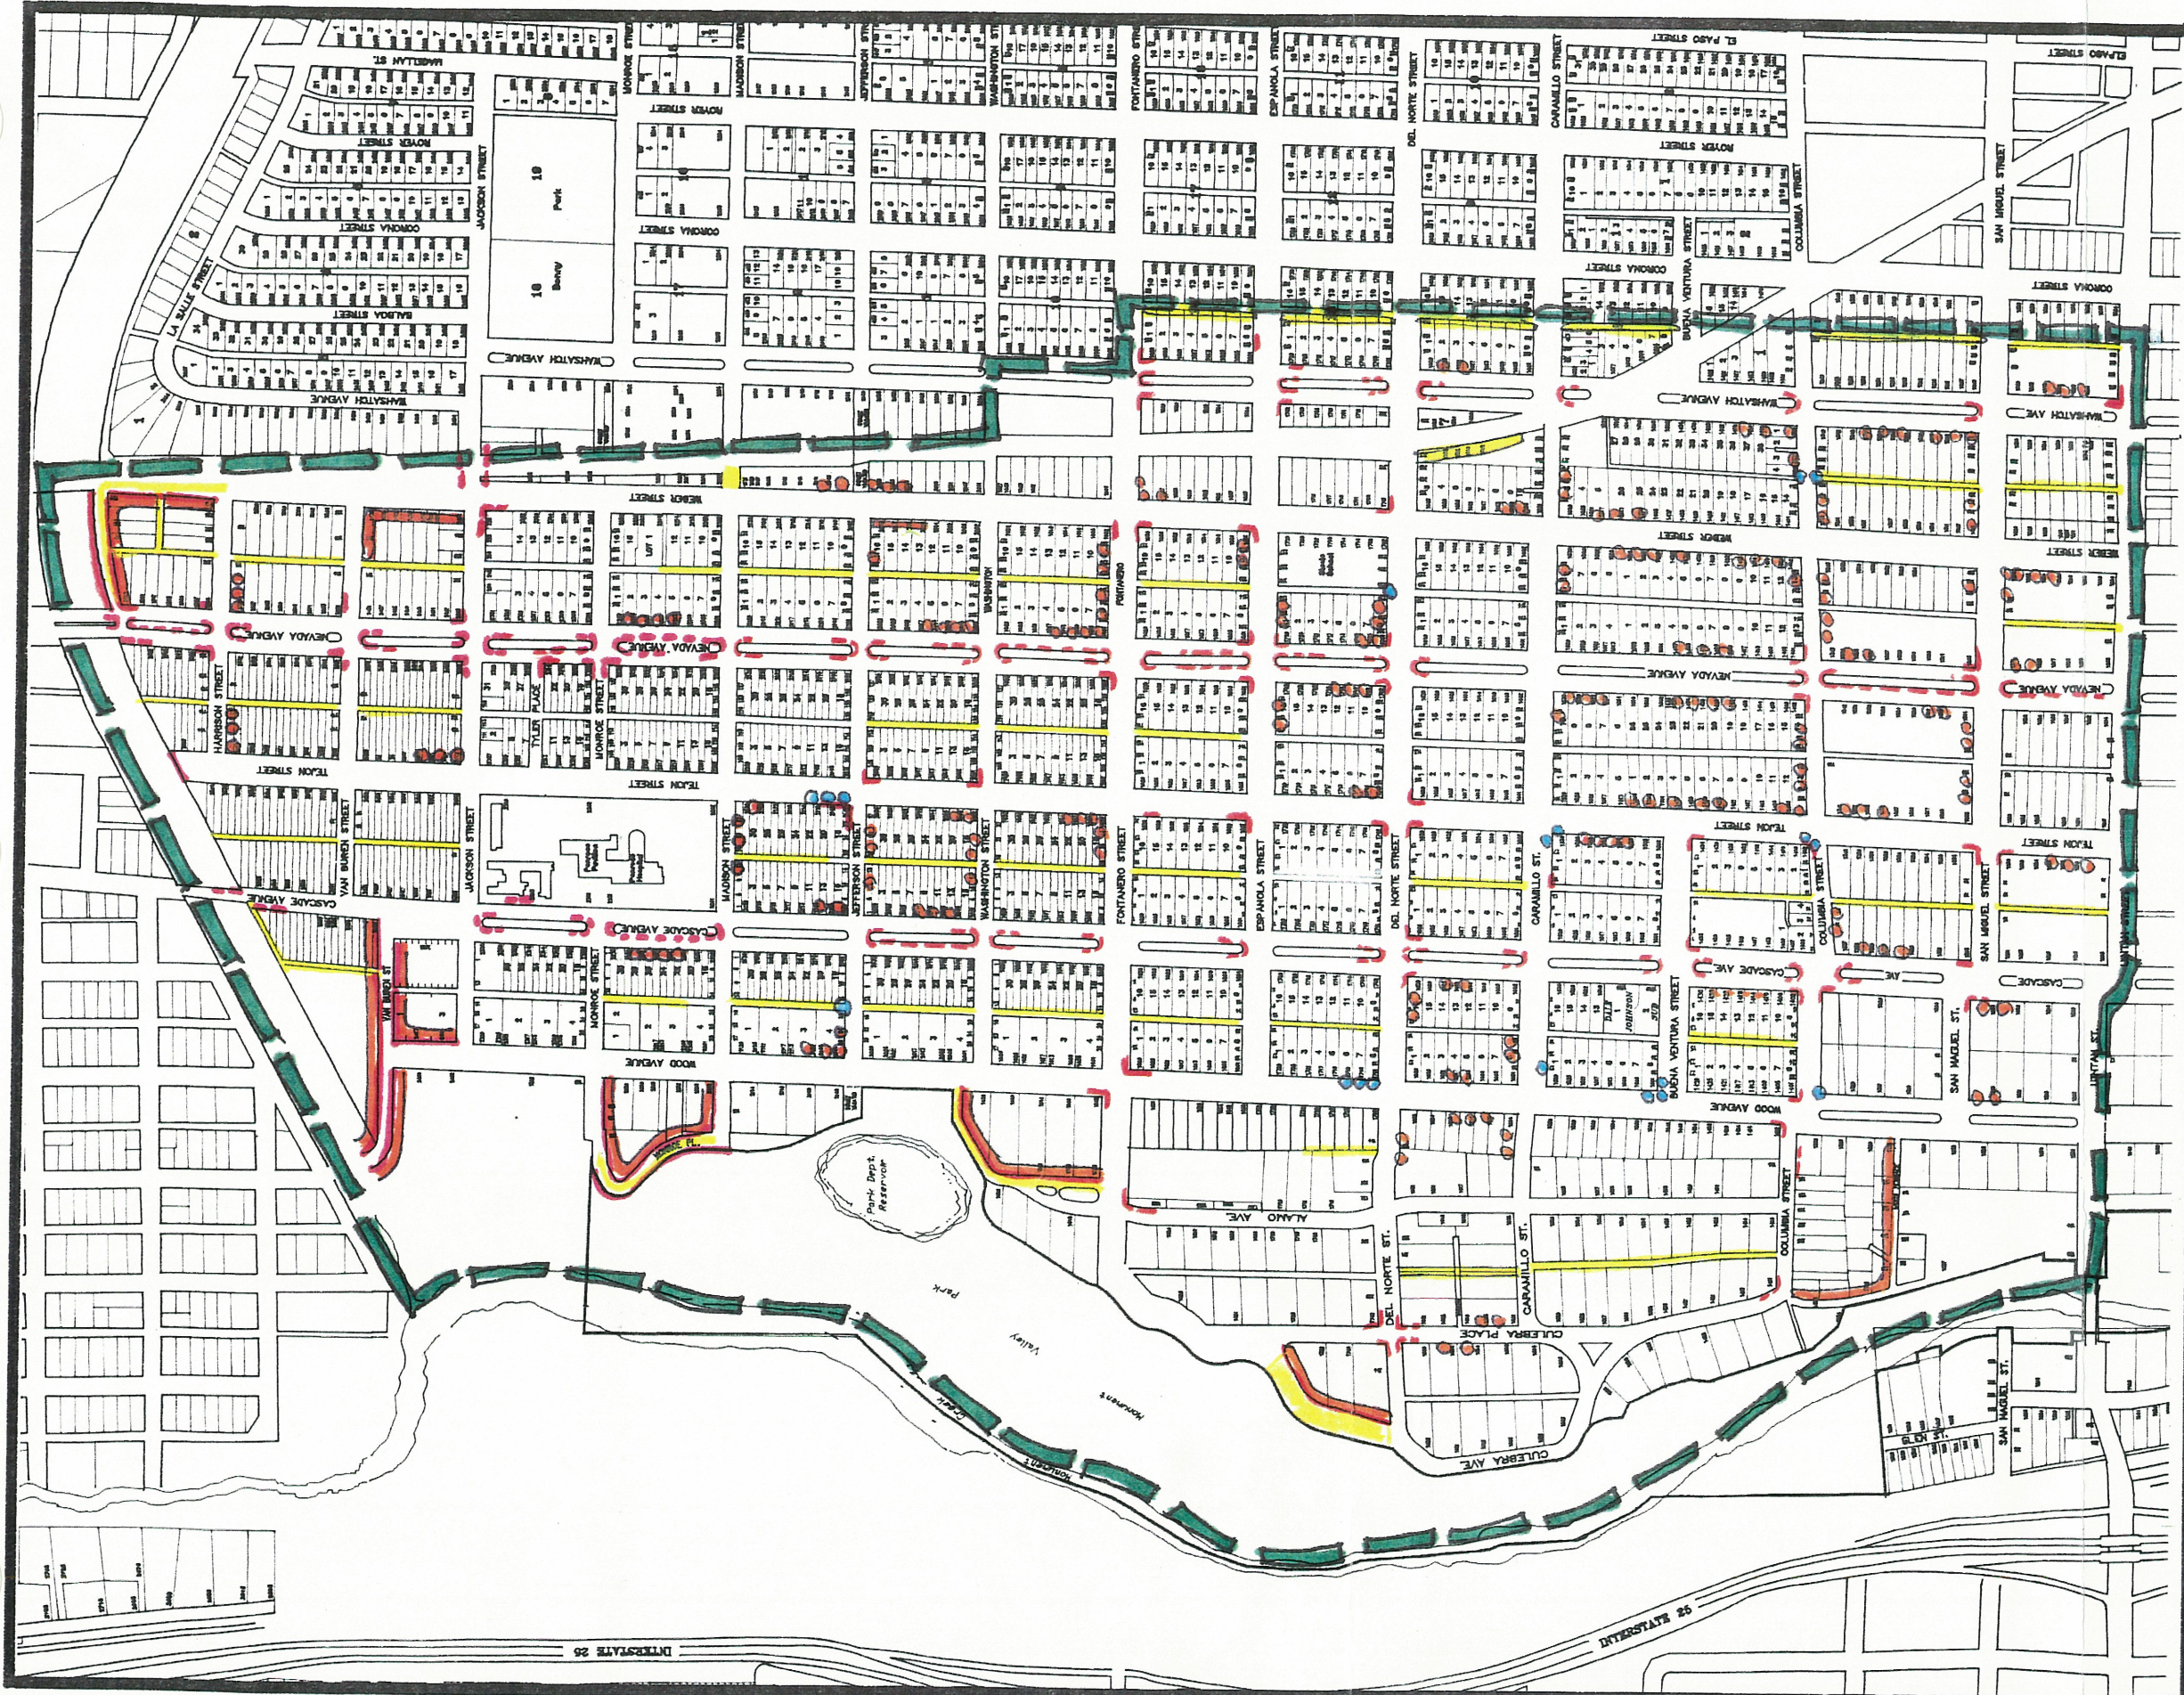

UNPAVED ALLEY OR STREET

CURB AND/OR GUTTER AREAS
NEEDING REPAIR



SIDEWALK AREAS NEEDING REPAIR

AREA WITHOUT SIDEWALK

AREA WITHOUT CURB AND GUTTER

DRAINAGE PROBLEM AREA



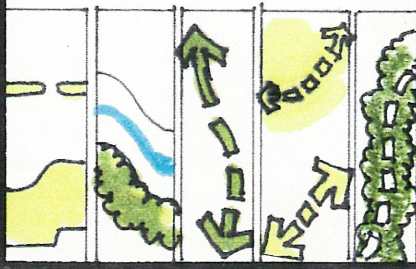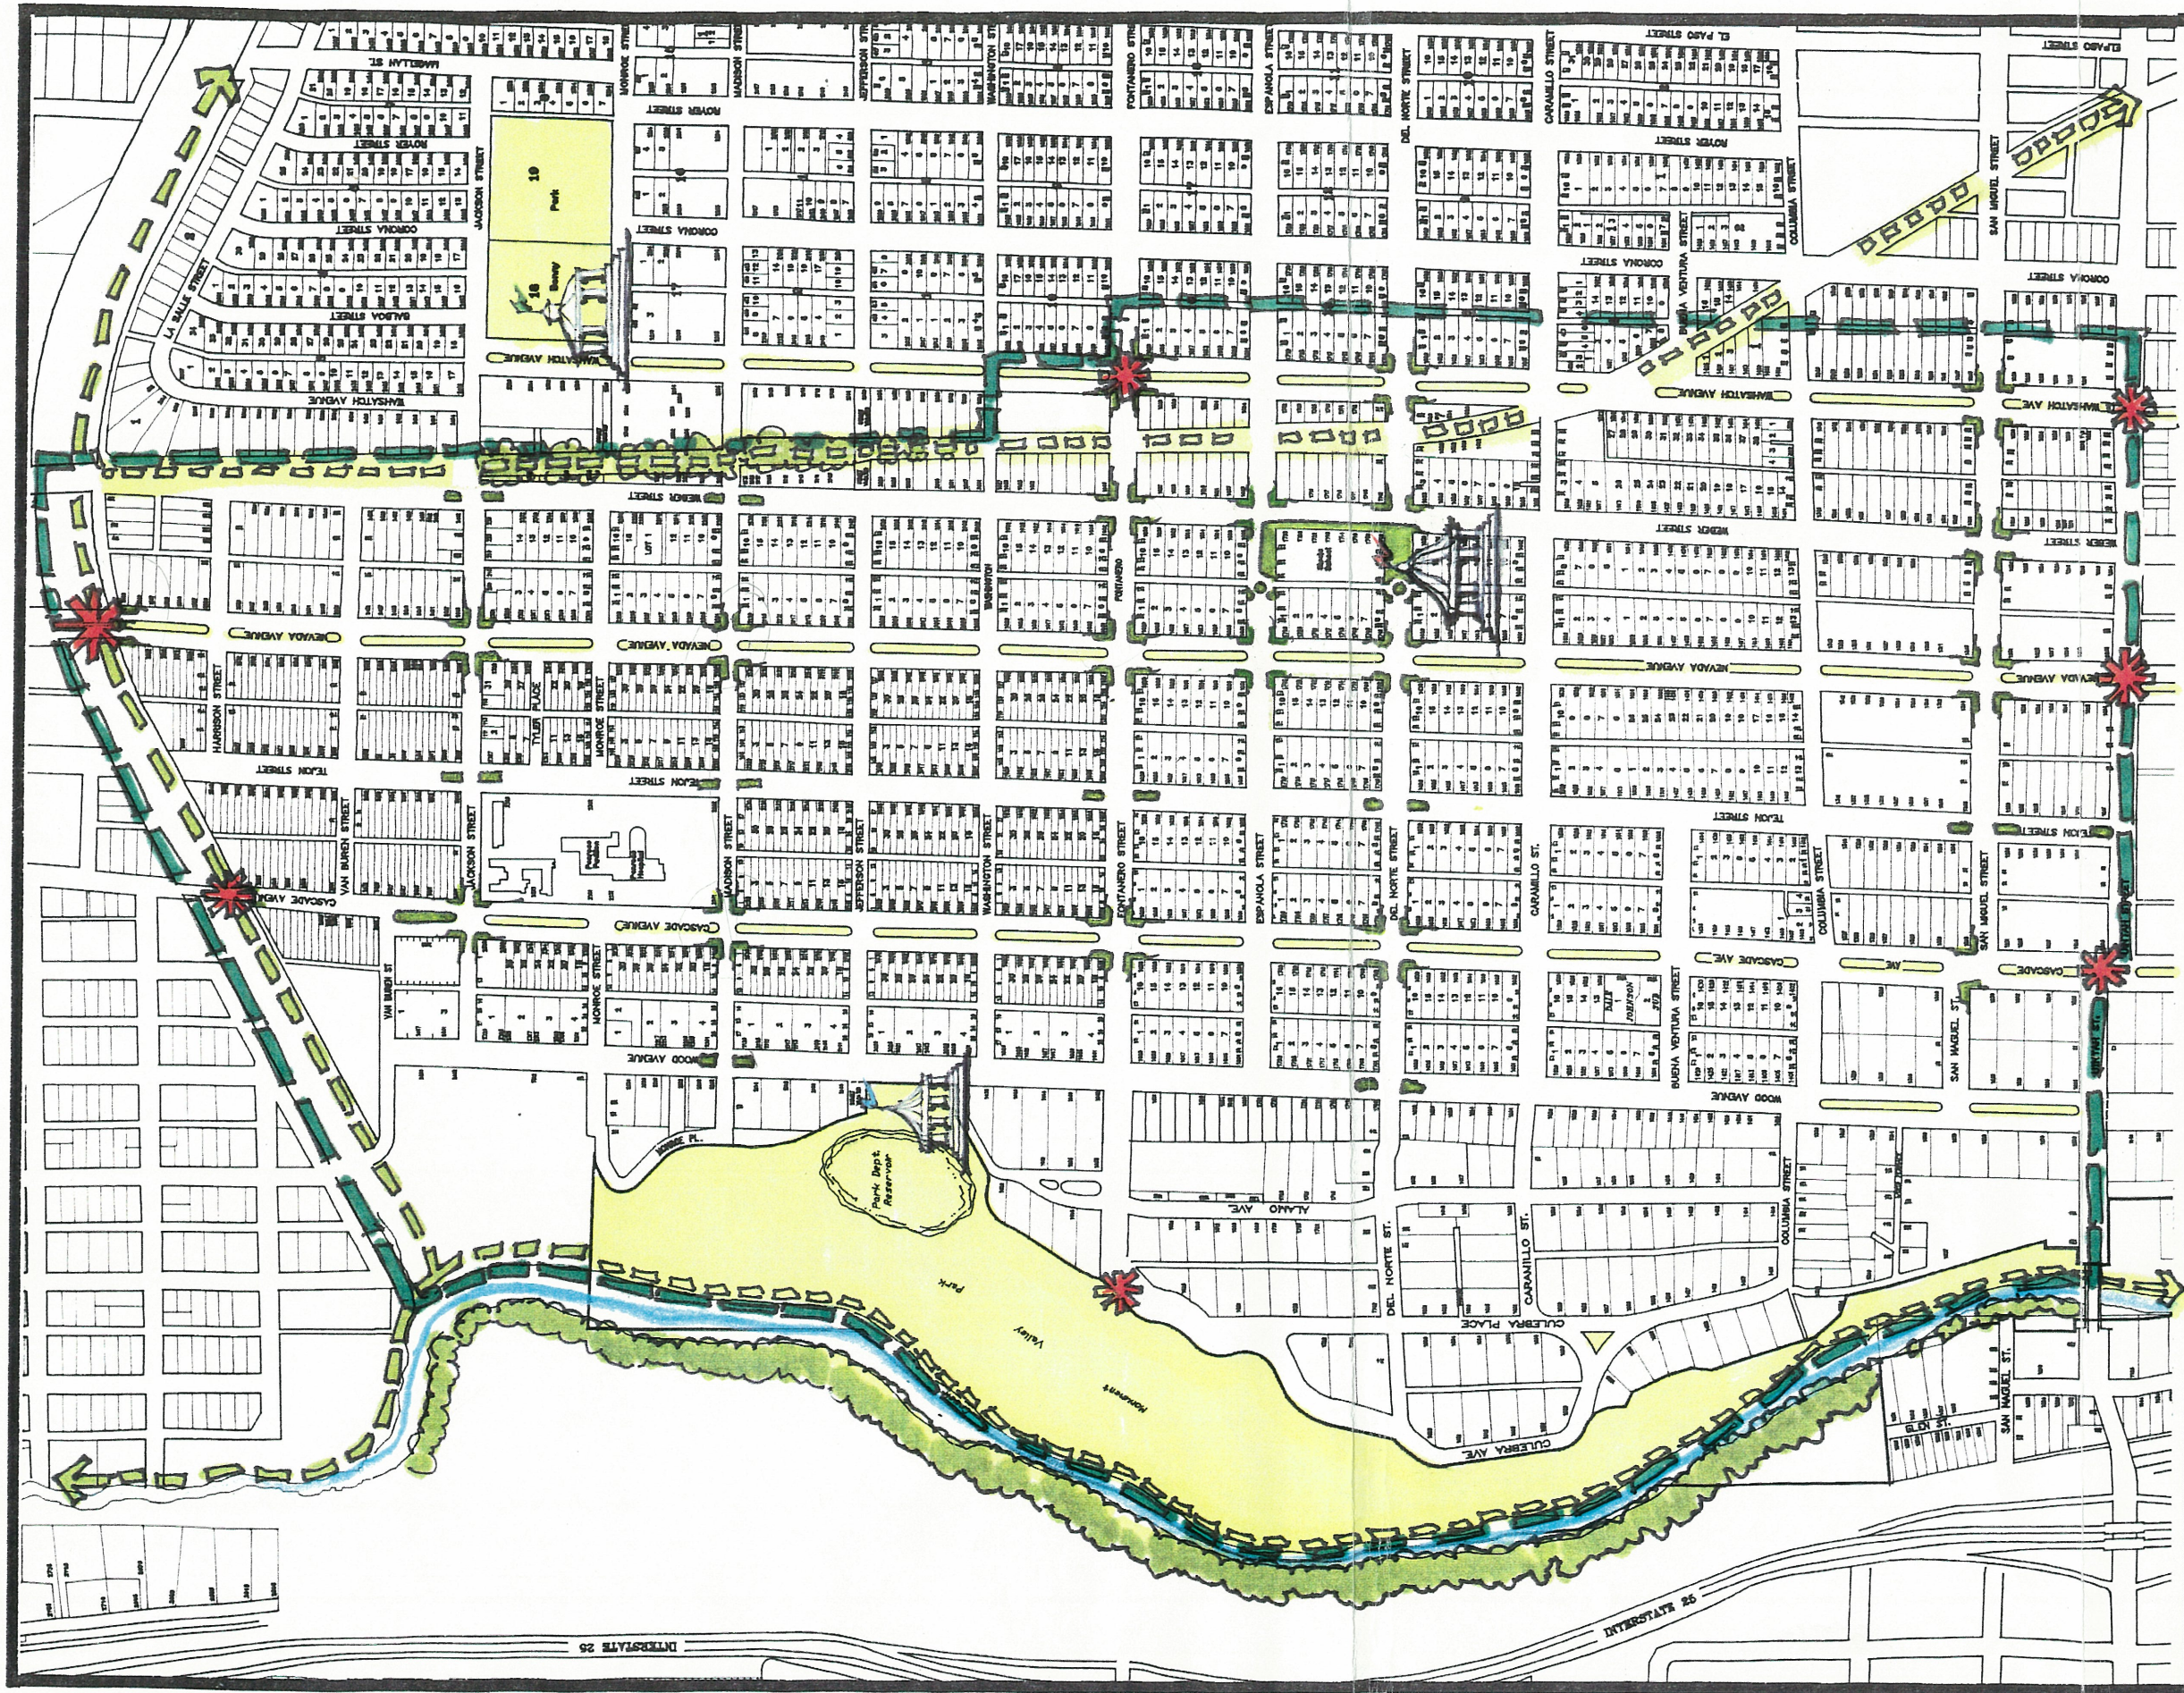


EXISTING PARKS, PARKWAYS

ADDITIONAL TREES - CREATE A FOREST ALONG WEST RIM OF MONUMENT CREEK

PROPOSED TRAIL DEVELOPMENT

EXISTING TRAILWAY OR TRAIL IN A PARK

IMPROVE LANDSCAPING - PARK-LIKE DEVELOPMENT ON EXISTING TRAIL

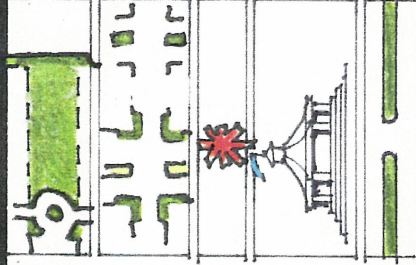



STREET CLOSURE FOR NEIGHBORHOOD/SCHOOL PARK

LANDSCAPING/STREETSCAPING IN CONJUNCTION WITH PEDESTRIAN CROSSING IMPROVEMENTS

ENTRY GATEWAY

PAVILION IN A PARK


NEW MEDIAN, EXTENDED MEDIAN, OR LANDSCAPED PEDESTRIAN WAY

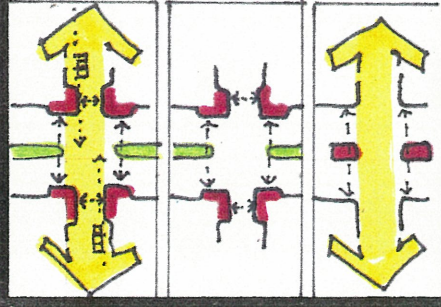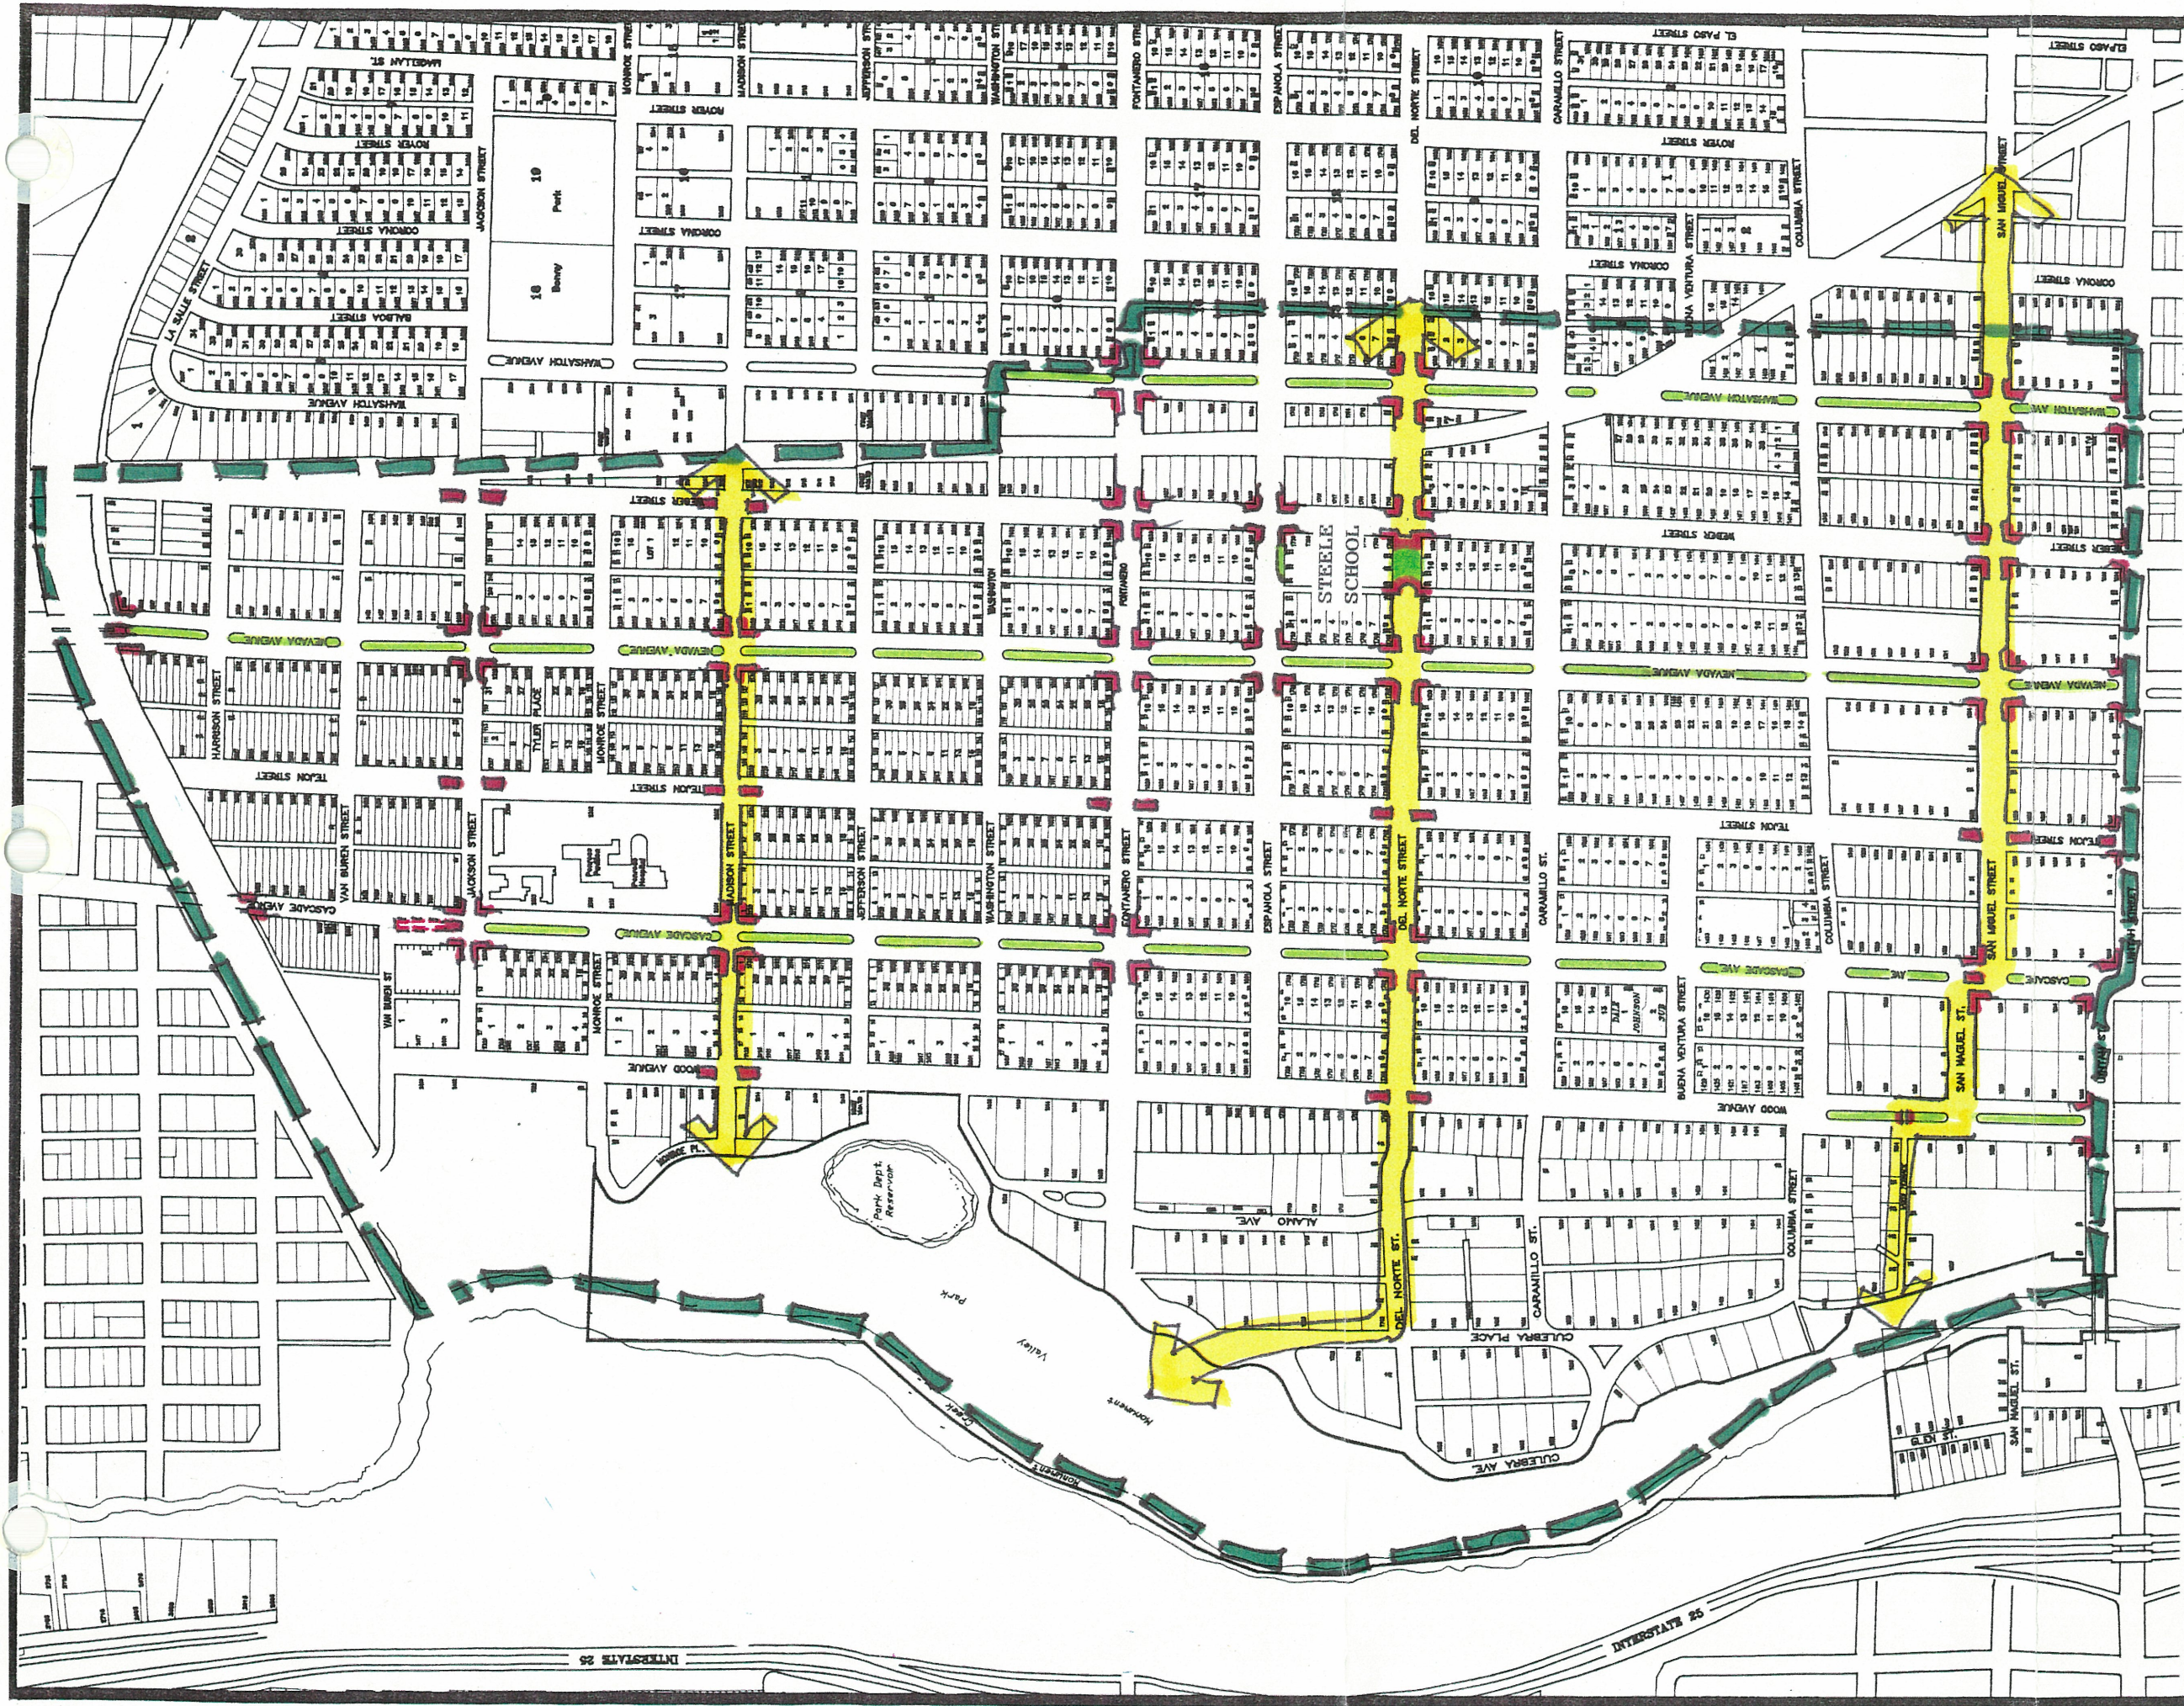

CHOKERS/NECKDOWNS:
WHERE MAJOR PEDESTRIAN ROUTE CROSSES
ARTERIAL WITH EXISTING CENTER PARKWAY

CHOKERS/NECKDOWNS:
WHERE ARTERIALS OR MAJOR STREETS
CROSS OTHER ARTERIALS. SPECIFIC DESIGNS
TO ACCOMMODATE EXISTING THRU LANES.

ISLAND/MEDIANS:
WHERE MAJOR PEDESTRIAN ROUTE CROSSES
EXISTING ARTERIAL OR MAJOR STREET WITH-
OUT EXISTING CENTER MEDIAN

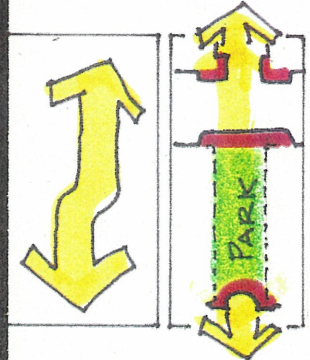

MAJOR PEDESTRIAN/BICYCLE ROUTES

STREET CLOSURE & PEDESTRIAN CROSSING